




- Notes
1. All dimensions in metres (m) unless otherwise stated.
 2. All levels in metres above Ordnance Datum (mAOD) unless otherwise stated.
 3. All coordinates in metres relative to flat earth national grid unless otherwise stated.
 4. All dimensions, levels and coordinates should be checked on site.
 5. DRAWING MUST BE READ IN COLOUR.
 6. This drawing is to be read in conjunction with all relevant drawings.

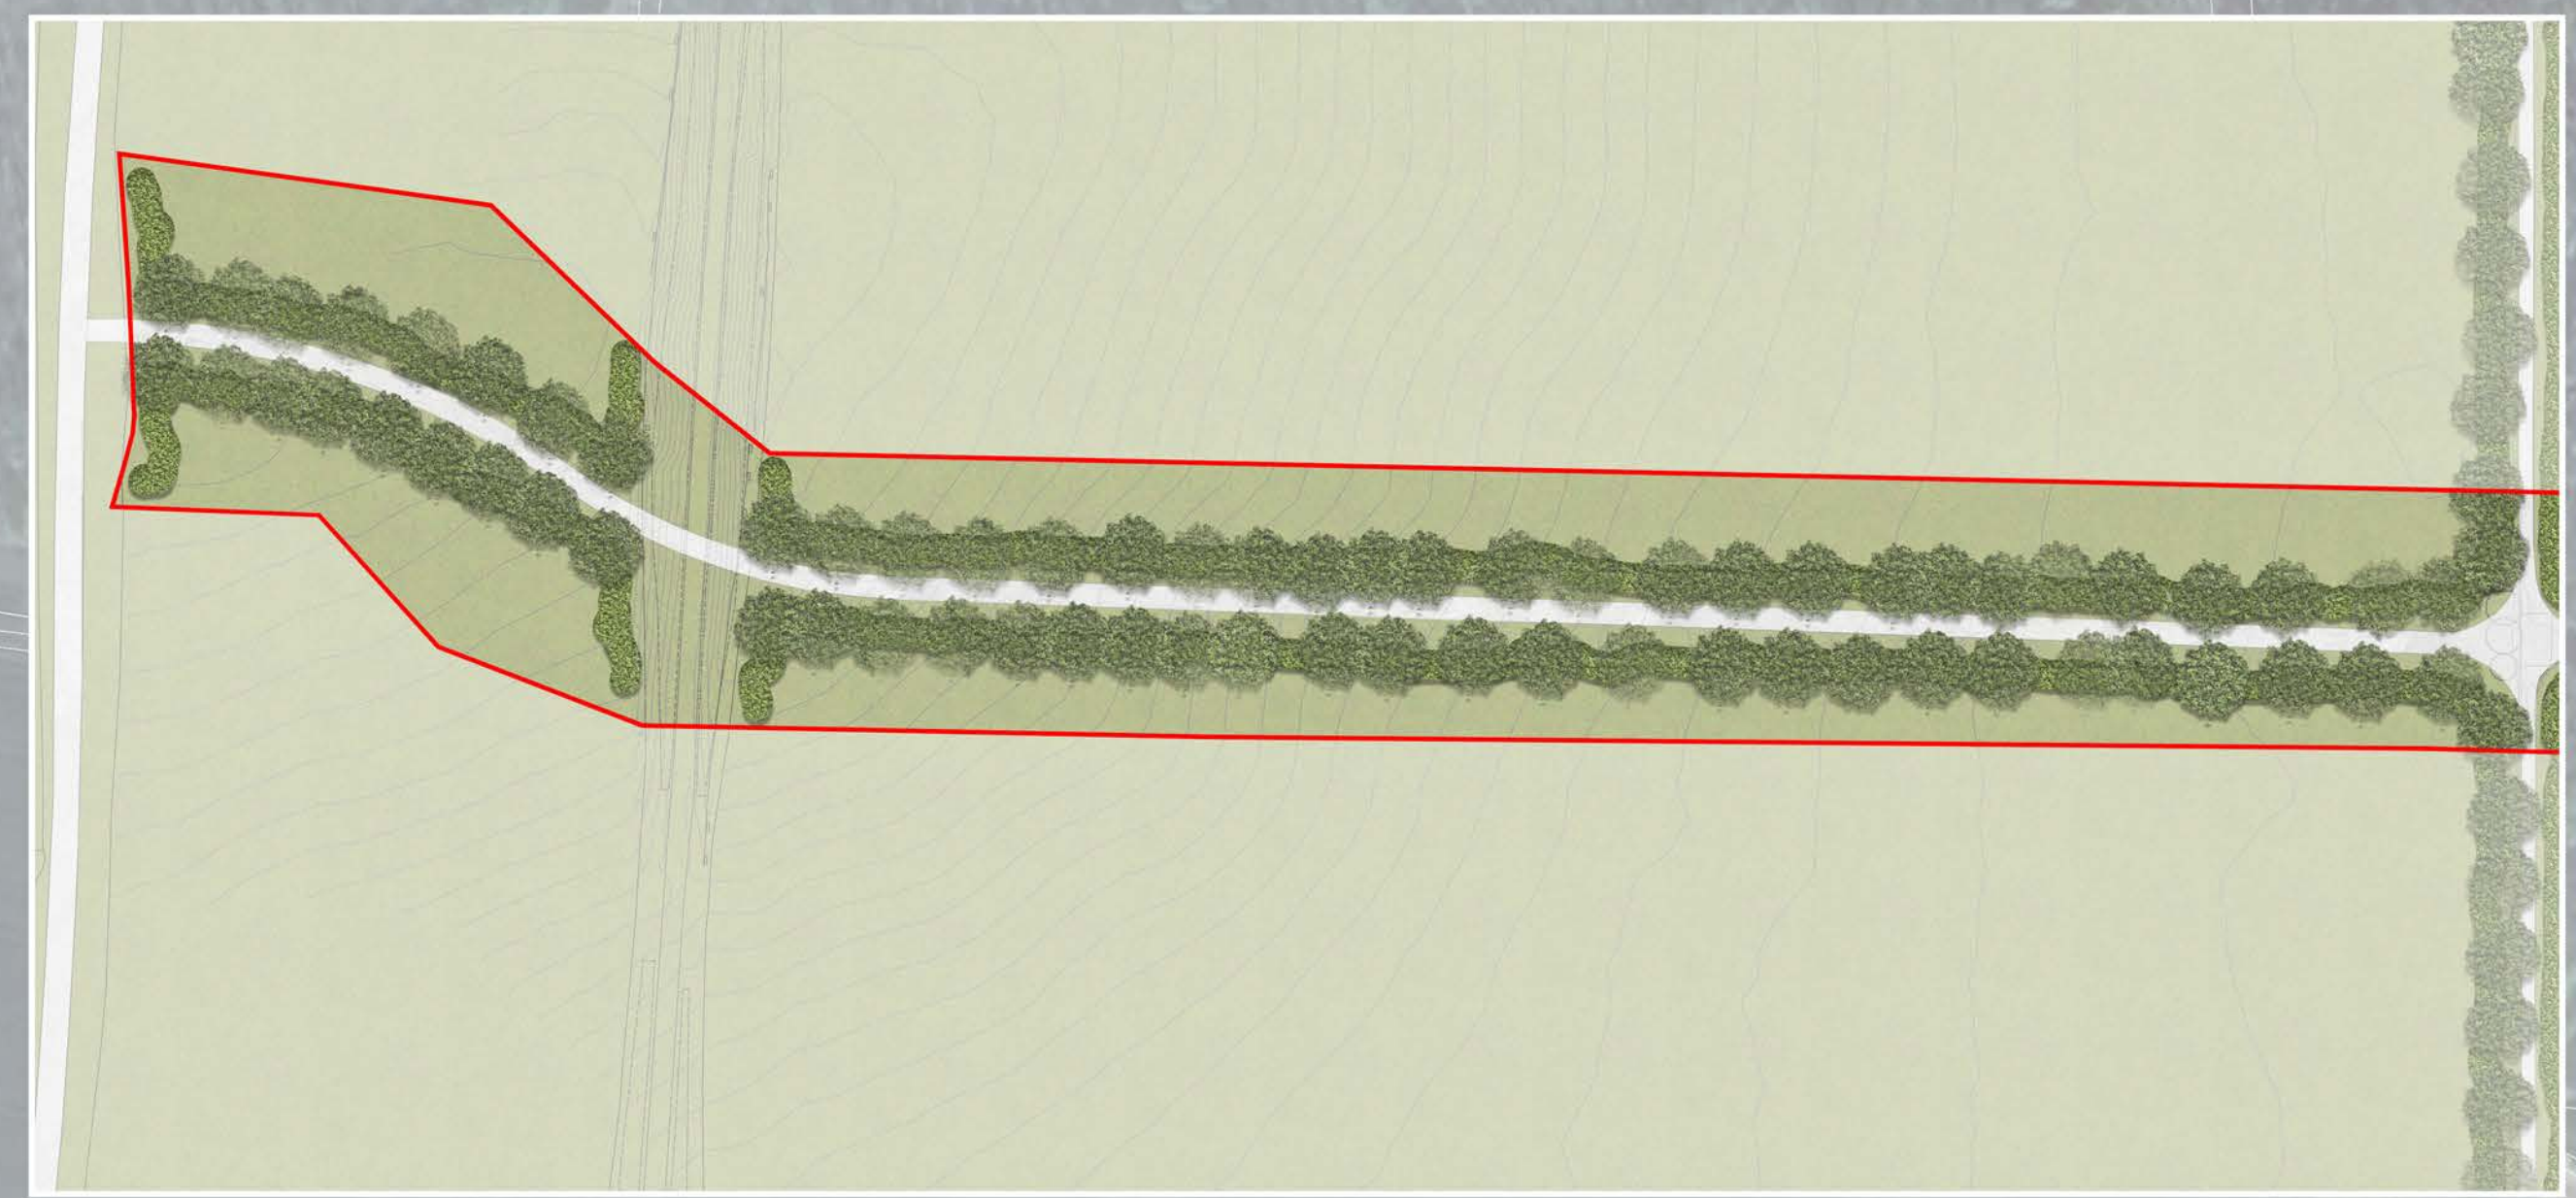


For landscape details, please refer to the landscape architect's drawings



- Key to symbols
- Proposed Planning Application Boundary
 - Landscaping to landscape architect's specification
 - Pedestrian access
 - Road surfaces
 - SUDS to civil engineer's specification

Reference drawings

Reference models

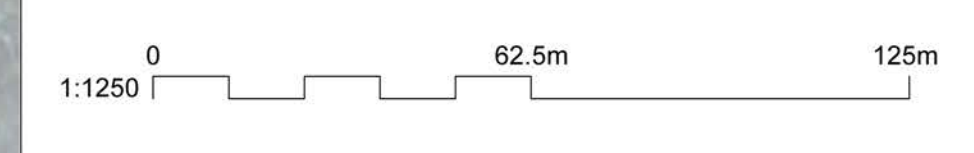

| Rev | Date | Drawn | Description | Chk'd | App'd |
|--------|------------|-------|-------------------|-------|-------|
| P01.01 | 07/03/2025 | AP | Preliminary Issue | MF | MF |

NatPower
GROWING BY NATURE

Lily House
13 Hanover Square
London
W1S 1HN
United Kingdom

+44 (0)20 4568 1657
www.natpower.com

Title
**Cottam to Ryhall
BESS Stoke Rochford Estate
Coloured Proposed Site Layout**

| | | | | | |
|----------|-----------|----|-----------|--------|----|
| Designed | A. Pawlik | AP | Dwg check | M. Few | MF |
| Drawn | A. Pawlik | AP | Approved | M. Few | MF |

Originator
Ridge & Partners LLP

Suitability Code | Suitability Description
S1 Issued for coordination

| Project No. | Work Stage | Status | Rev |
|-------------|------------|--------|--------|
| 1014 | PA | PRE | P01.01 |

Drawing Number
1014-RDG-PA-BE01-M2-ED-0021-S1-P01.01